


# GREENMAX DRC WIRELESS 9-ZONE WITH INTELLECT-ENABLED FIXTURES PLUS DAYLIGHTING, TYPICAL

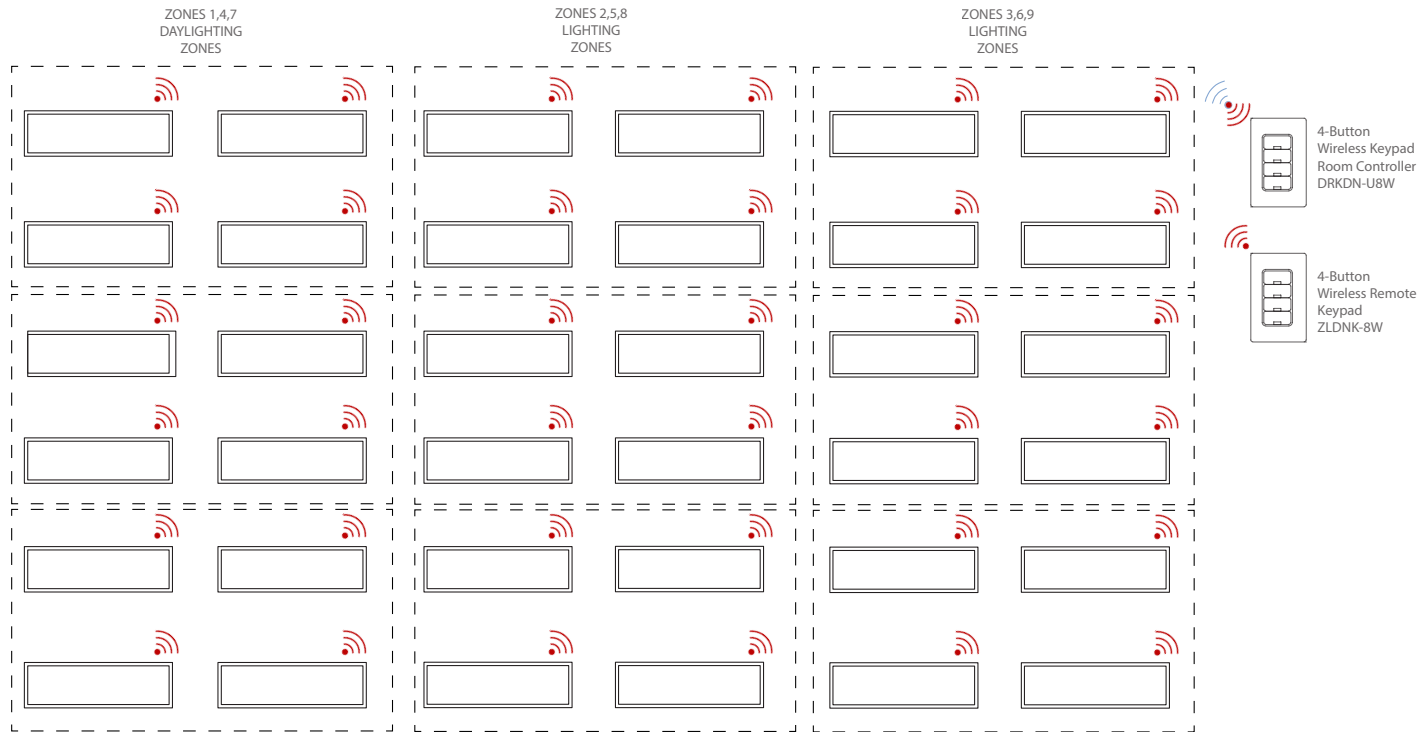

## NOTES:

1. FIXTURES QUANTITY AND TYPE PER ZONE REQUIREMENTS
2. ALL DEVICES REQUIRE CONSTANT INPUT POWER
3. REFER TO PRODUCT LITERATURE (DATA SHEETS, INSTALLATION MANUALS, ETC) FOR MORE INFORMATION